

# LIMERICK TOWNSHIP

646 WEST RIDGE PIKE  
LIMERICK, PENNSYLVANIA 19468  
PHONE (610) 495-6432 FAX (610) 495-0952  
WWW.LIMERICKPA.ORG

---

---

## CONNECTION PERMIT APPLICATION

(LIMERICK TOWNSHIP CHAPTER 140)

1. PROPERTY ADDRESS \_\_\_\_\_

DESIRES TO CONNECT TO PUBLIC SEWER     RESIDENTIAL     NON-RESIDENTIAL  
TYPE OF CONNECTION PROPOSED     GRAVITY SERVICE     GRINDER PUMP/ LOW PRESSURE FORCE MAIN  
WATER SERVICE     PA AMERICAN     PRIVATE WELL

SCOPE OF WORK \_\_\_\_\_

ESTIMATED START DATE \_\_\_\_\_ ESTIMATED COMPLETION DATE \_\_\_\_\_

2. CONTACT INFORMATION

OWNER NAME \_\_\_\_\_ PHONE \_\_\_\_\_

ADDRESS \_\_\_\_\_  
*STREET, CITY, STATE, ZIP*

EMAIL \_\_\_\_\_

CONTRACTOR NAME \_\_\_\_\_ PHONE \_\_\_\_\_

ADDRESS \_\_\_\_\_  
*STREET, CITY, STATE, ZIP*

EMAIL \_\_\_\_\_

PA STATE LICENSE # \_\_\_\_\_

DESIGN PROFESSIONAL NAME \_\_\_\_\_ PHONE \_\_\_\_\_

ADDRESS \_\_\_\_\_  
*STREET, CITY, STATE, ZIP*

EMAIL \_\_\_\_\_

3. PLANS AND DOCUMENTATION REQUIRED

A. GENERAL REQUIREMENTS FOR ALL CONNECTION PERMITS.

STANDARD BUILDING SEWER CONNECTION. PROVIDE CUT SHEET SHOWING THE MAIN, NEAREST MANHOLE, AND LOCATION OF PROPOSED SEWER LATERAL. CONSTRUCTION SHALL BE IN ACCORDANCE WITH BUILDING SEWER DETAILS 20 OR 20A & 21 (ATTACHED).

RESIDENTIAL LOW PRESSURE FORCE MAIN CONNECTION. PROVIDE CUT SHEET SHOWING THE MAIN, NEAREST MANHOLE, AND LOCATION OF PROPOSED SEWER LATERAL. CONSTRUCTION SHALL BE IN ACCORDANCE WITH THE GUIDELINES FOR RESIDENTIAL GRINDER PUMPS AND LOW PRESSURE SEWER SYSTEMS.

OPERATIONS AND MAINTENANCE AGREEMENT SHALL BE EXECUTED AND RECORDED PRIOR TO ISSUANCE OF PERMIT.

# CONNECTION PERMIT APPLICATION

PROPERTY ADDRESS \_\_\_\_\_

NON-RESIDENTIAL CONNECTION. PROVIDE FULLY ENGINEERED PLAN, PROFILE, AND DETAILS OF THE SEWER LINE LOCATIONS AND CONNECTION(S) INTO THE BUILDINGS INCLUDING LOCATION OF A SAMPLING MANHOLE AND/OR A FLOW MONITORING MANHOLE, AS REQUIRED.

NON-RESIDENTIAL WASTEWATER QUESTIONNAIRE

- a. SEWER BILLS SENT TO       OWNER (#2)       BUSINESS OWNER \_\_\_\_\_
  - b. PERSON TO CONTACT ABOUT THE QUESTIONNAIRE (IF NEED BE)       OWNER       CONTRACTOR
  - c. DOES THE BUSINESS DISCHARGE ANY WASTEWATER OTHER THAN FROM RESTROOMS?       YES       NO
  - d. DOES THIS BUSINESS DISCHARGE ANY WASTEWATER INTO GREASE AND/OR GRIT TRAPS/ OIL INTERCEPTORS BEFORE GOING TO THE PUBLIC SEWER SYSTEM?       YES       NO
    - i. RESPONSIBLE PARTY FOR MAINTENANCE       OWNER (#2)       BUSINESS OWNER
  - e. DOES THIS BUSINESS CONDUCT MANUFACTURING, PRODUCTION AND/OR SERVICES THAT HAS OR WILL PRODUCE AN **INDUSTRIAL WASTE** (LIQUID OR SOLIDS), OR HAS AN ON-SITE STORAGE OF PROCESS CHEMICALS, ADDITIVES, CATALYSTS, OR CLEANING AGENTS (OTHER THAN HOUSEHOLD TYPES)?       YES       NO
- B. WHEN AN APPLICANT PROPOSES TO CONNECT INTO A PRIVATELY MAINTAINED LINE, AND/OR TRAVERSE PRIVATE PROPERTY, THEN THE APPLICANT SHALL SECURE AND RECORD, AS REQUIRED, THE ASSOCIATED MAINTENANCE AND/OR EASEMENT AGREEMENTS.

**4. PERMIT FEES** TWO SEPARATE CHECKS REQUIRED. PLEASE MAKE CHECKS PAYABLE TO "LIMERICK TOWNSHIP"

Sewer Connection Permit / Inspection Fee	\$110.00
Tapping Fee	\$4,826.00/EDU

**5. CERTIFICATION & ACKNOWLEDGEMENT**

I HEREBY STATE THE ABOVE FACTS AND STATEMENTS, INCLUDING ANY ATTACHMENTS ARE TO THE BEST OF MY KNOWLEDGE, ACCURATE AND COMPLETE. I FURTHER UNDERSTAND THAT ANY FALSIFICATION OF INFORMATION OR AN INCOMPLETE APPLICATION MAY BE CONSIDERED REASON TO REJECT THE APPLICATION AND THAT THE FALSE STATEMENTS HEREIN ARE MADE SUBJECT TO THE PENALTIES OF PA CONS. STAT. 4904 RELATING TO UN-SWORN FALSIFICATION TO AUTHORITIES.

PLEASE BE ADVISED, DEPOSIT OF THE CHECK REPRESENTING THE FEE FOR THIS APPLICATION DOES NOT CONSTITUTE APPROVAL OR GRANTING OF SAME BY LIMERICK TOWNSHIP.


SIGNATURE \_\_\_\_\_ DATE \_\_\_\_\_  
 OWNER       DESIGN PROFESSIONAL       CONTRACTOR

NOTE: THE NATURE OF THIS PERMIT MAY REQUIRE ADDITIONAL PERMITS TO BE SECURED WHICH MAY INCLUDE, BUT ARE NOT LIMITED TO, ROAD OPENING PERMIT (TOWNSHIP OR STATE) AND PLUMBING PERMIT.

TOWNSHIP USE

FEES PAID:      DATE:      GRINDER PUMP:       YES       NO      CONSTRUCTION SPECS      DATE: \_\_\_\_\_  
 CONNECTION      \_\_\_\_\_      DATE:      APPROVED:      \_\_\_\_\_  
 TAPPING      \_\_\_\_\_      IF YES, O&M FILED      \_\_\_\_\_


DATE OF NOTICE TO PROCEED GIVEN TO CONTRACTOR: \_\_\_\_\_

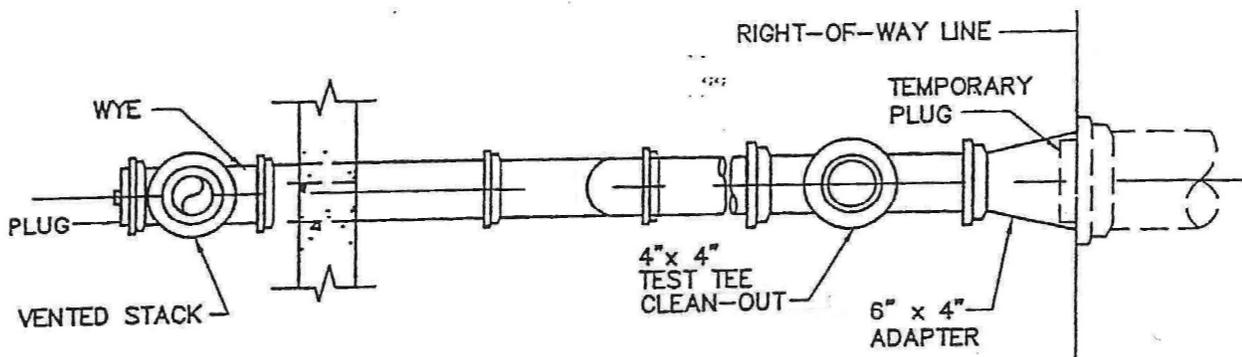

PLAN


NOTES:

1. BUILDING SEWER FROM RIGHT-OF-WAY LINE TO BUILDING PLUMBING SYSTEM SHALL CONFORM TO THE LATEST ADOPTED BUILDING CODE.
2. TEMPORARY PIPE PLUG TO REMAIN IN LATERAL UNTIL CONSTRUCTION OF BUILDING SEWER OCCURS. BUILDING SEWER SHALL BE PLUGGED AT TEST TEE UNTIL CONSTRUCTION IS COMPLETED AND TESTED .
3. PIPE TO BE EMBEDDED IN AGGREGATE (SEE PIPE EMBEDMENT DETAIL)

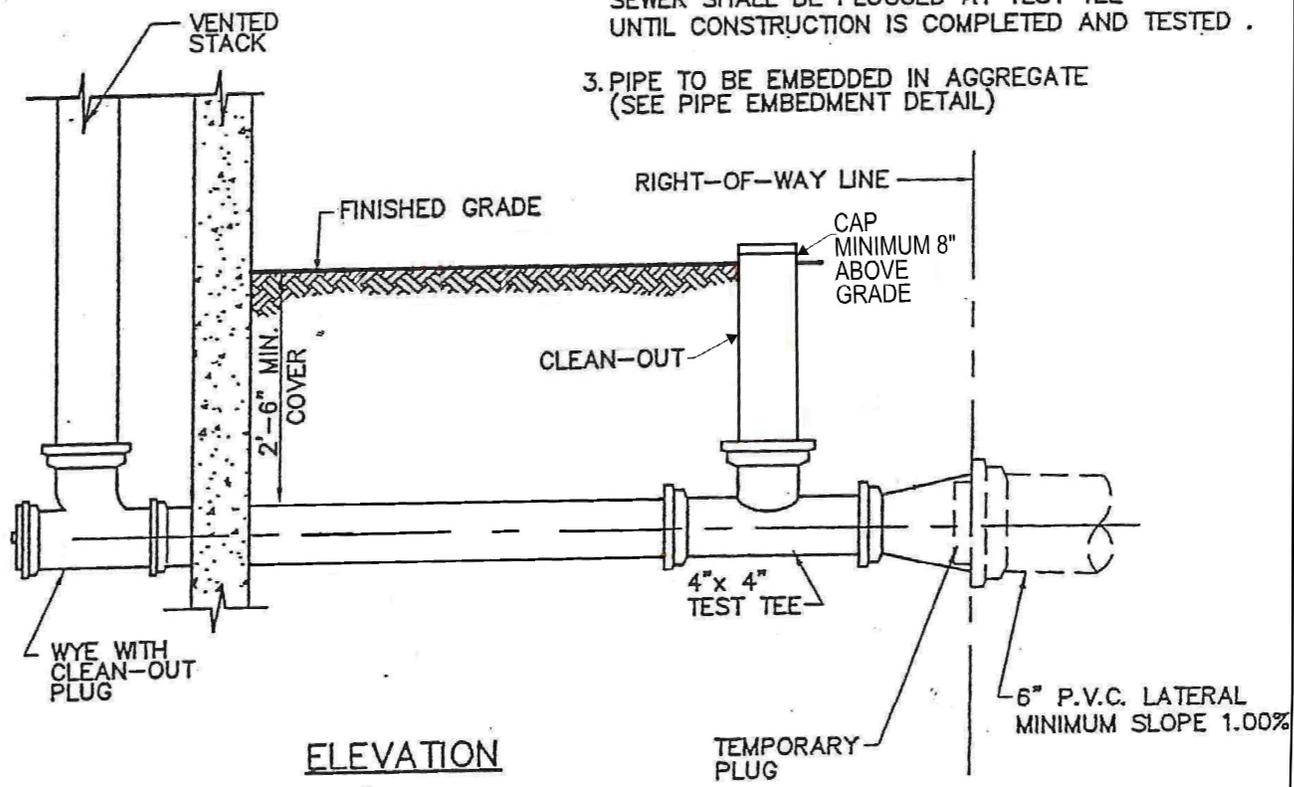

ELEVATION


<p>LIMERICK TOWNSHIP SANITARY SEWER DEPARTMENT</p>	<p>DETAIL #20</p>	<p>BUILDING SEWER DETAIL</p>
<p>DATE: REV. AUGUST 2015</p>	<p>SCALE: NOT TO SCALE</p>	

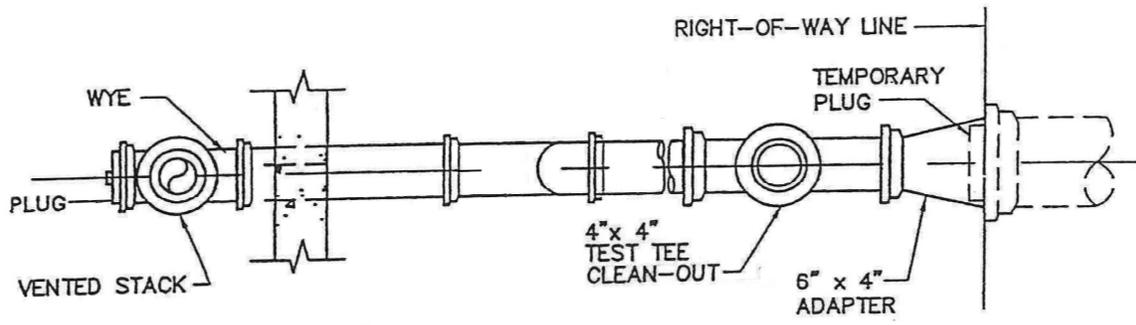

**PLAN**

**NOTES:**

1. BUILDING SEWER FROM RIGHT-OF-WAY LINE TO BUILDING PLUMBING SYSTEM SHALL CONFORM TO THE LATEST ADOPTED BUILDING CODE.
2. TEMPORARY PIPE PLUG TO REMAIN IN LATERAL UNTIL CONSTRUCTION OF BUILDING SEWER OCCURS. BUILDING SEWER SHALL BE PLUGGED AT TEST TEE UNTIL CONSTRUCTION IS COMPLETED AND TESTED
3. PIPE TO BE EMBEDDED IN AGGREGATE (SEE PIPE EMBEDMENT DETAIL)

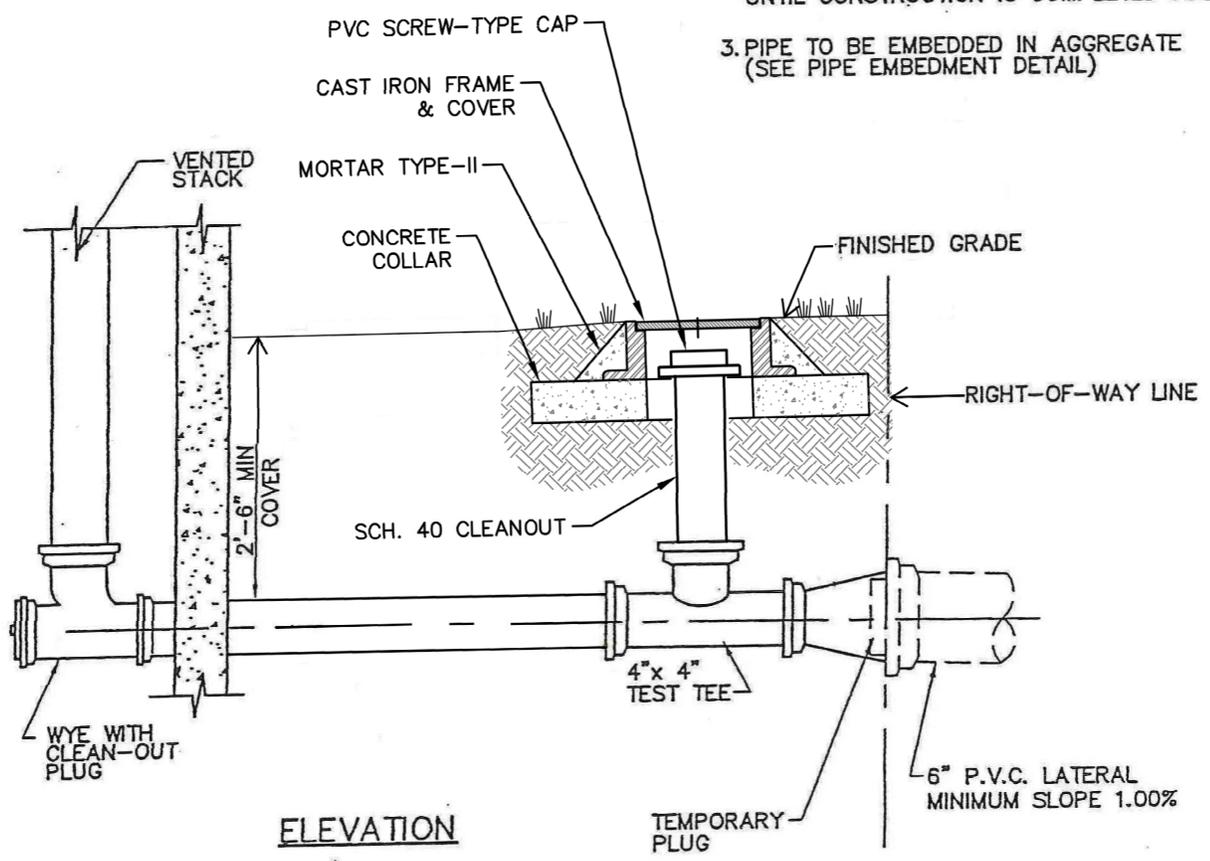

**ELEVATION**


LIMERICK TOWNSHIP SANITARY SEWER DEPARTMENT

DETAIL 20A

BUILDING SEWER DETAIL

DATE: REV. AUGUST 2015

SCALE: NOT TO SCALE

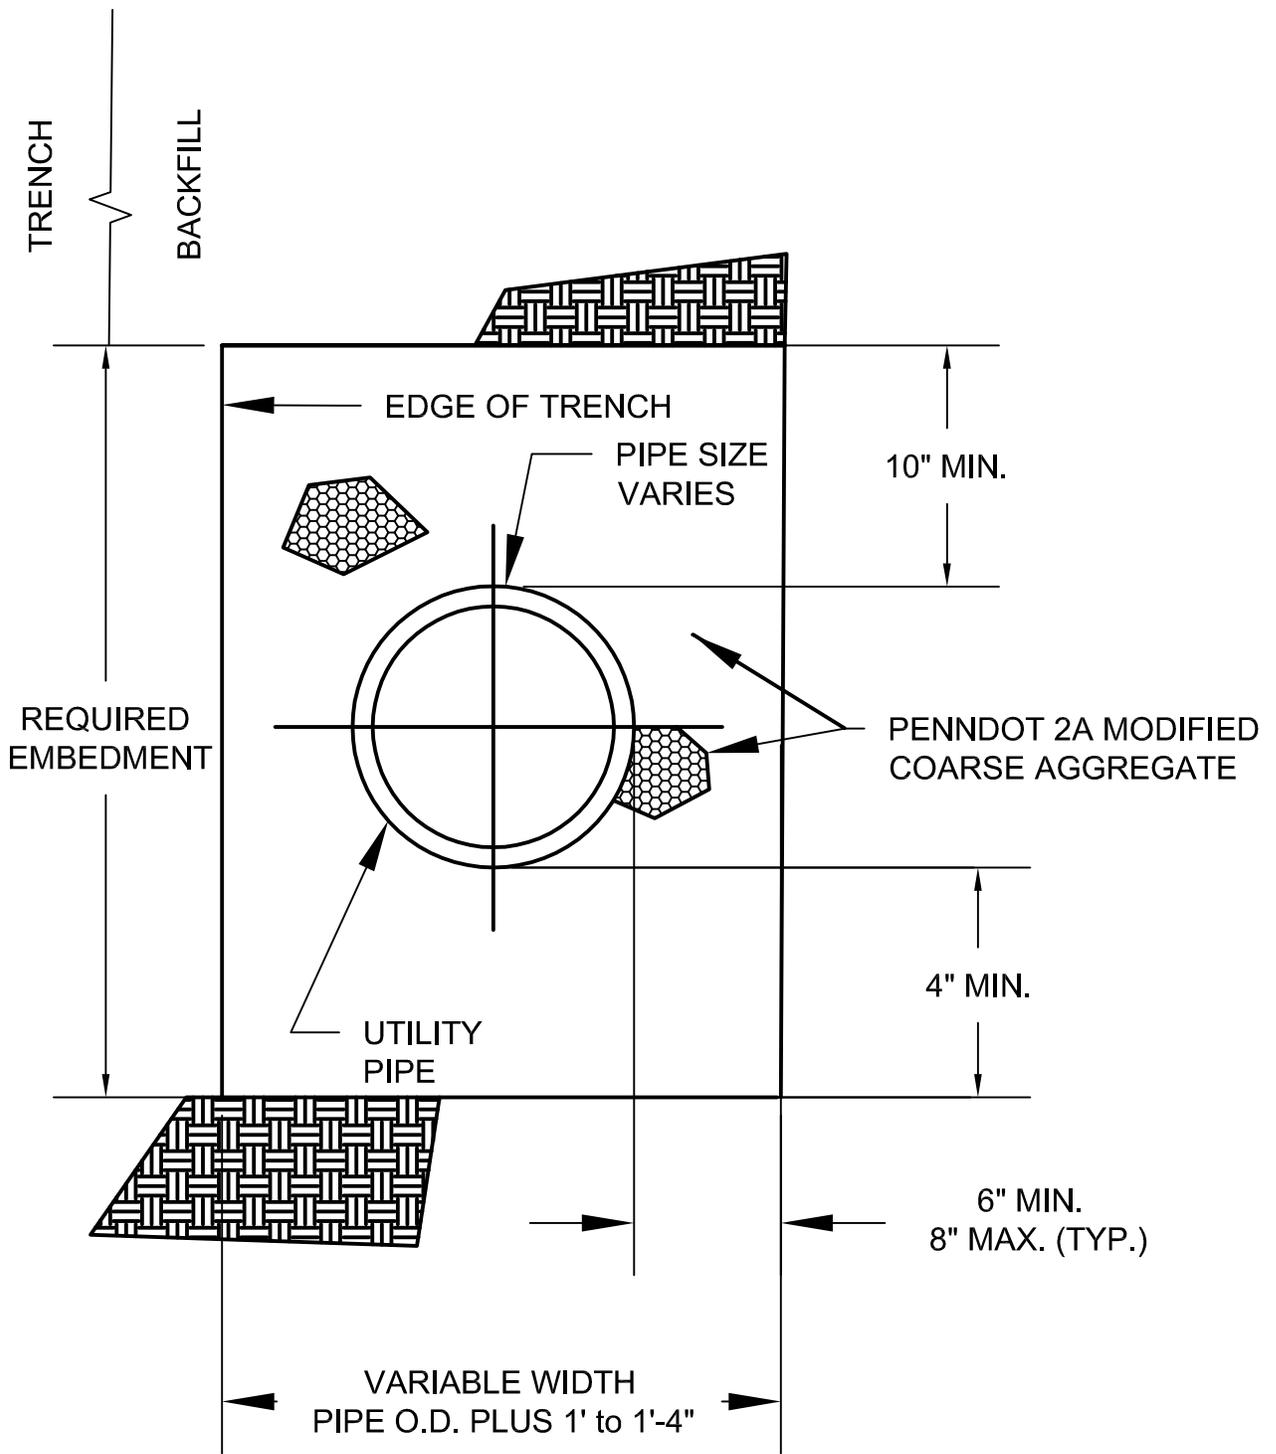

# P.V.C PIPE

LIMERICK TOWNSHIP SANITARY  
SEWER DEPARTMENT

DETAIL #21

BUILDING SEWER  
EMBEDMENT

DATE: REV. AUGUST 2015

SCALE: NOT TO SCALE